



What: Stair #1 All Floors Flooring Abatement

Where: All Floors (See Plan attached Plan for location)

Start Date: 11/23/2020

Impact: No Access (see shaded areas)

Contacts:

- Vic Hoyecki – Project Superintendent – (203)943-2950
- Pam Buonocore – KGL Operations Manager – (203)915-4651
- Mark Veroneau – Yale Associate Project Manager – (475)241-2476



Acoustic and Audio Visual Consultant	CAYANAUGH TOCCI ASSOCIATES Inc.
Building Envelope Consultant	LEAVITT ASSOCIATES Inc.
Civil Engineer	LANGAN ENGINEERING
Code Consultant	PHILIP R. SHERMAN, P.E.
Landscape Architects	JAMES CORNER FIELD OPERATIONS
Lighting Designer	CBBLD Inc.
Mechanical, Electrical, & Plumbing Engineer	ARUP
Structural Engineer	GILZANZ MURRAY STEFICEK LLP
Specification Writer	KALIN ASSOCIATES Inc.

CENTERBROOK
Architects and Planners, LLP
67 Main Street
Post Office Box 955
Centerbrook, Connecticut 06409-0955
Telephone 860.767.0175
Facsimile 860.767.8719



No Access All Floors - Stair 1 Abatement Start Date: 11/23/20 (Monday)
Reopened Access to Users - Stair: 12/14/20 (Monday)

KGL All Floors Stair #1 Abatement Work
Yale Kline Geology Laboratory Code Upgrades Project
New Haven, CT
Turner Project No. 201026
Data Date: November 6, 2020
By: VJH

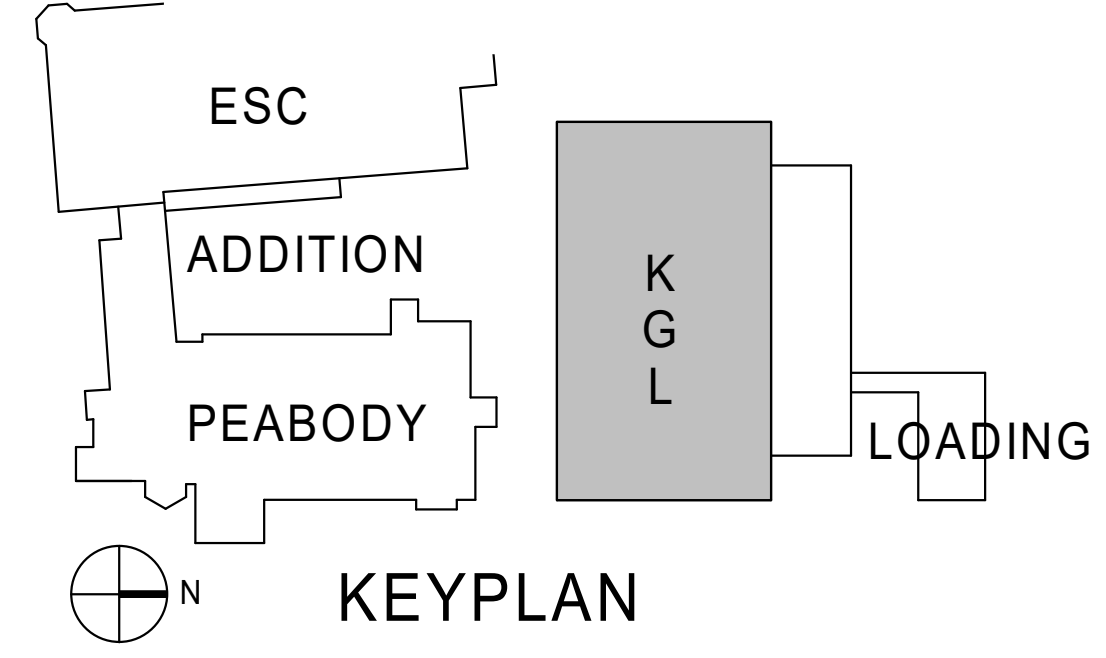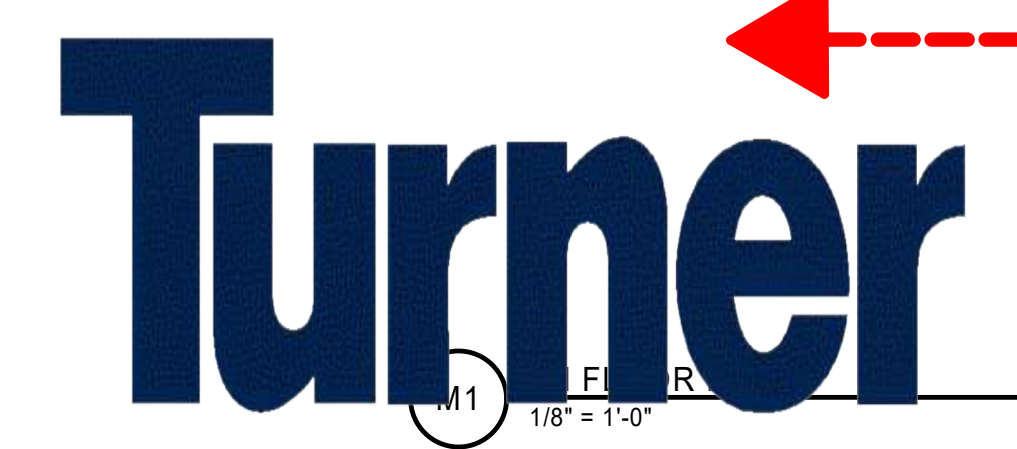

NO.	DATE	REVISION

BID DOCUMENTS

Yale Kline Geology Laboratory Code Upgrades

YALE KLINE GEOLOGY LABORATORY
216 WHITNEY AVE, NEW HAVEN, CT 06511
PROJECT NUMBER: 17081006

THIRD FLOOR PLAN
SCALE: 1/8" = 1'-0"
DRAWN BY: EGS
CAD FILENAME: 17081006 A1.30K
DATE: 6/12/2020
DRAWING NUMBER: A1.30K