



What: Stair #1 - Flooring Abatement


Where: All Floors (See plan attached. Typical for all floors)

Start Date: 11/30/20 (Revised)

Impact: No Access Stair #1 - All Floors

Contacts:

- Vic Hoyecki – Project Superintendent – (203)943-2950
- Pam Buonocore – KGL Operations Manager – (203)915-4651
- Mark Veroneau – Yale Associate Project Manager – (475)241-2476

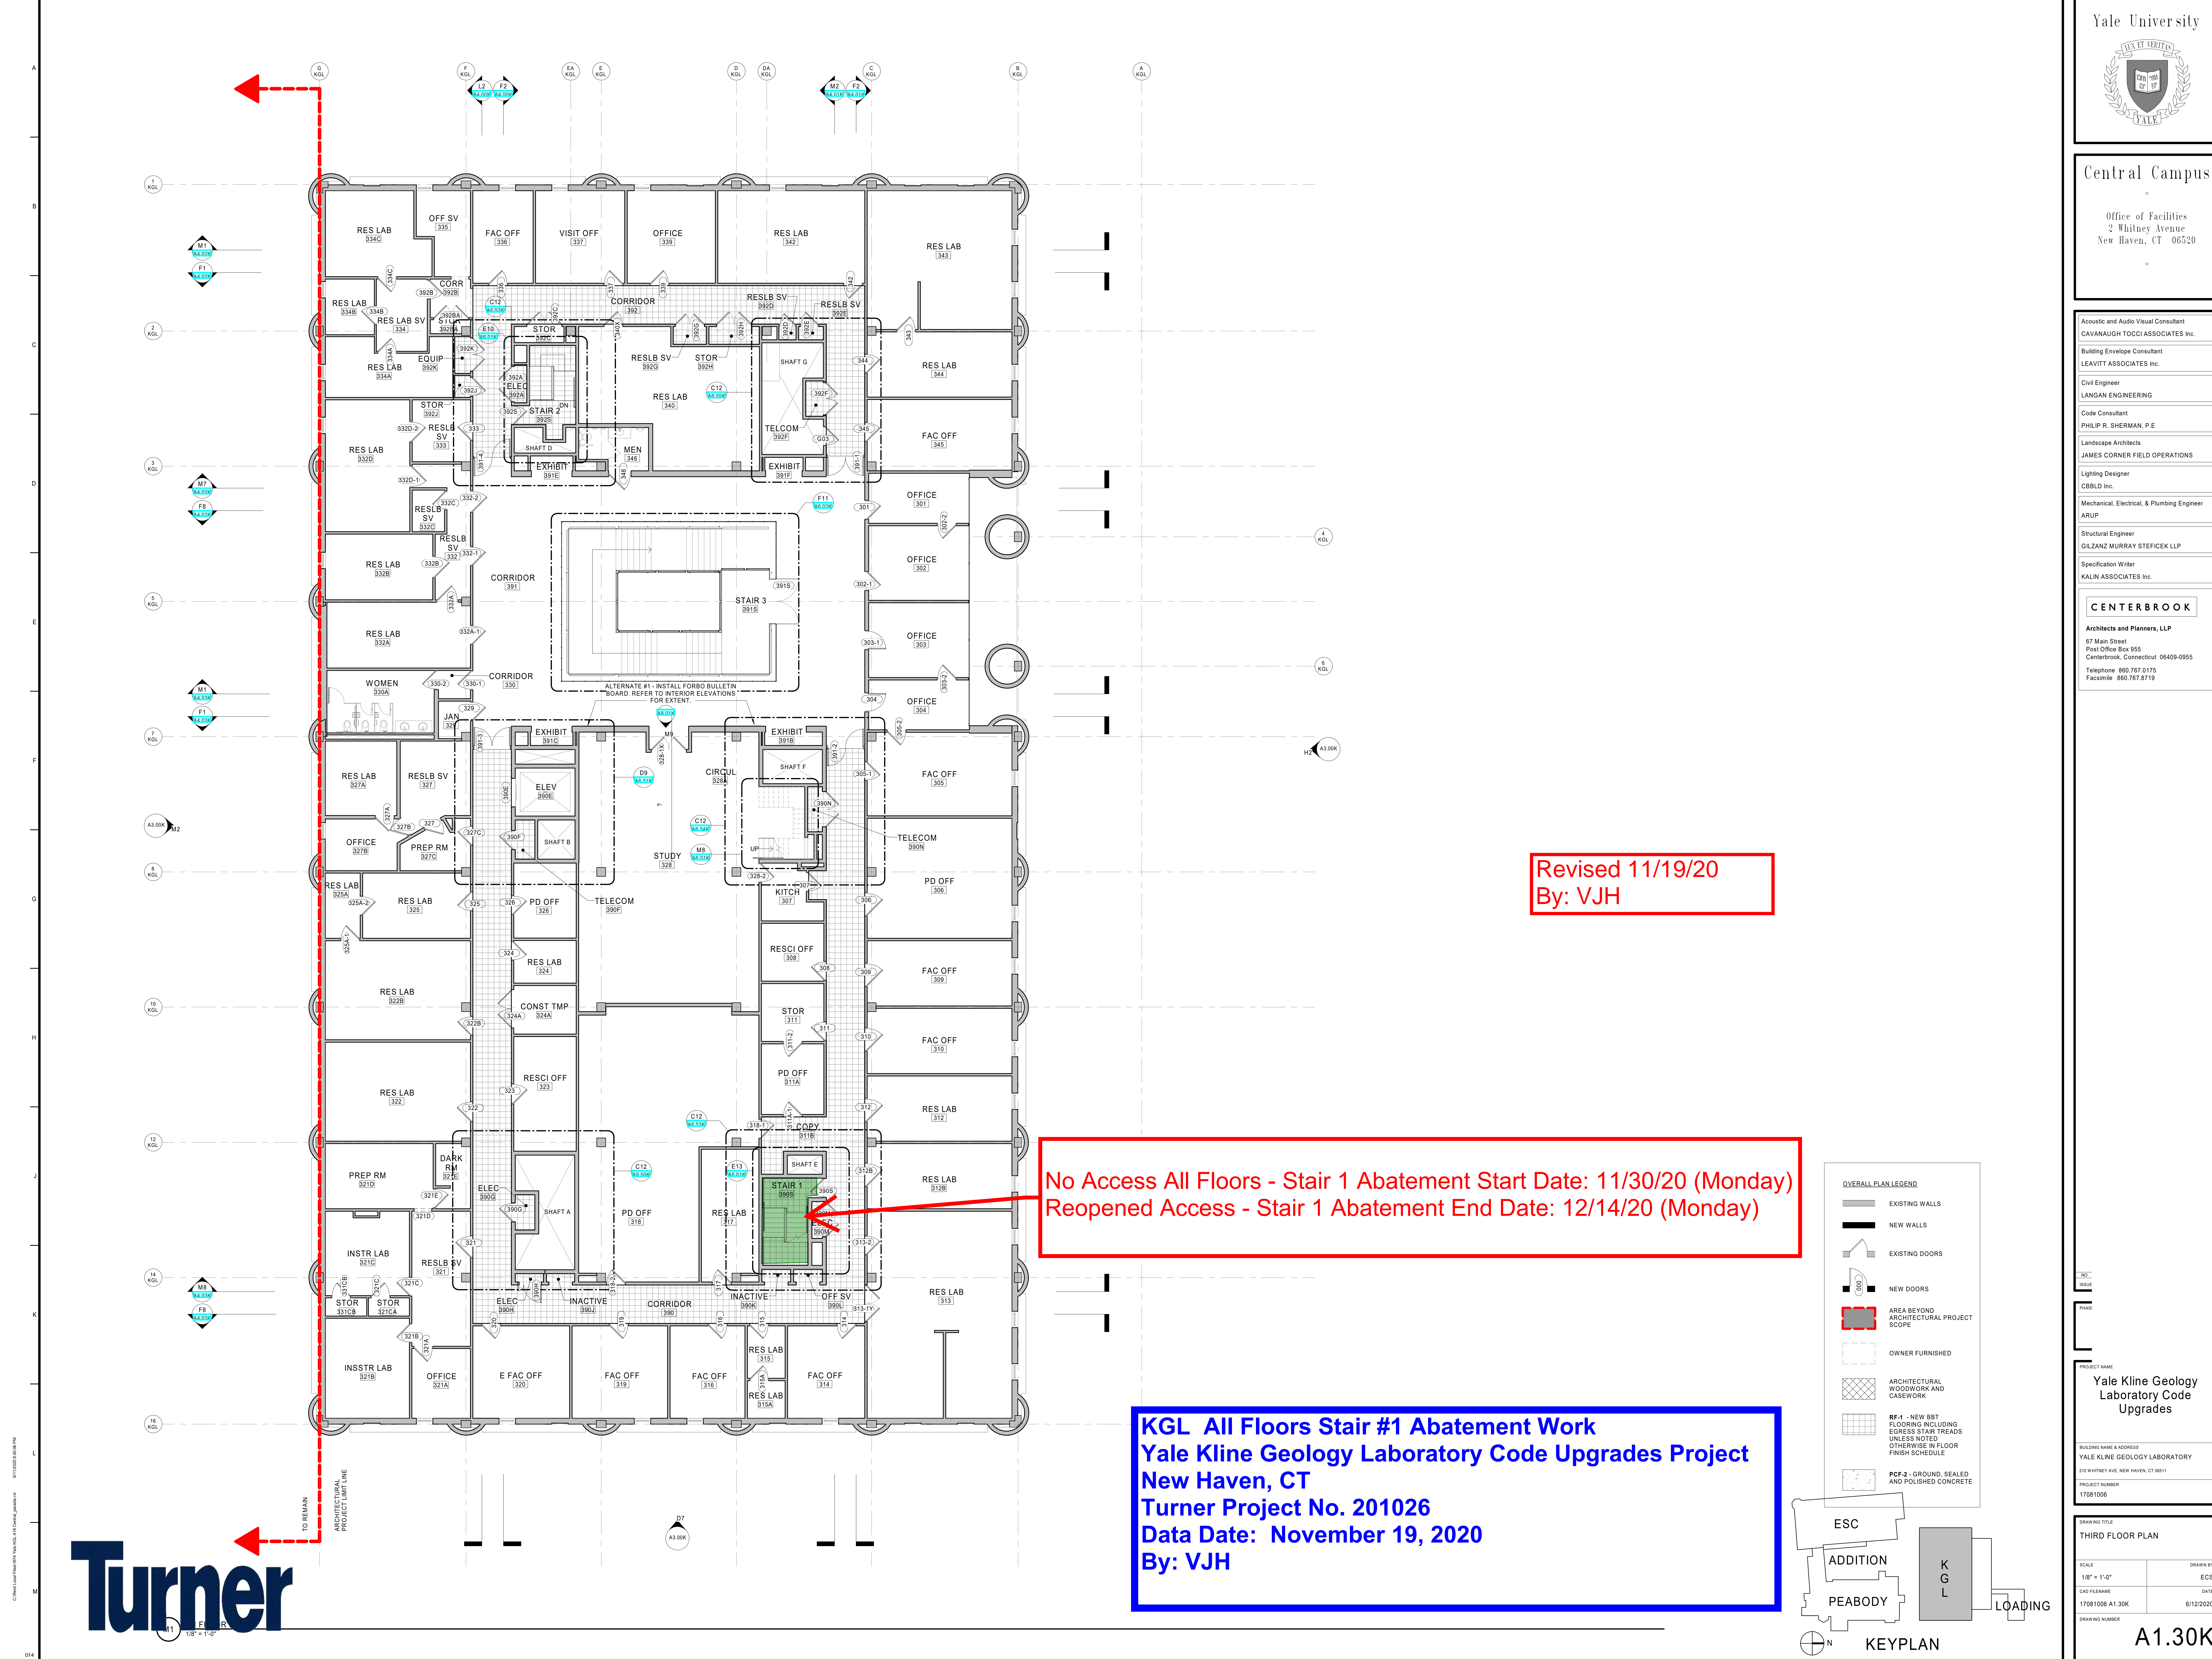


Revised 11/19/20
By: VJH

No Access All Floors - Stair 1 Abatement Start Date: 11/30/20 (Monday)
Reopened Access - Stair 1 Abatement End Date: 12/14/20 (Monday)

KGL All Floors Stair #1 Abatement Work
Yale Kline Geology Laboratory Code Upgrades Project
New Haven, CT
Turner Project No. 201026
Data Date: November 19, 2020
By: VJH

- OVERALL PLAN LEGEND
- EXISTING WALLS
 - NEW WALLS
 - EXISTING DOORS
 - NEW DOORS
 - AREA BEYOND ARCHITECTURAL PROJECT SCOPE
 - OWNER FURNISHED
 - ARCHITECTURAL WOODWORK AND CASEWORK
 - RF-1 - NEW BBT FLOORING INCLUDING EGRESS STAR TREADS UNLESS NOTED OTHERWISE IN FLOOR FINISH SCHEDULE
 - PCF-2 - GROUND, SEALED AND POLISHED CONCRETE

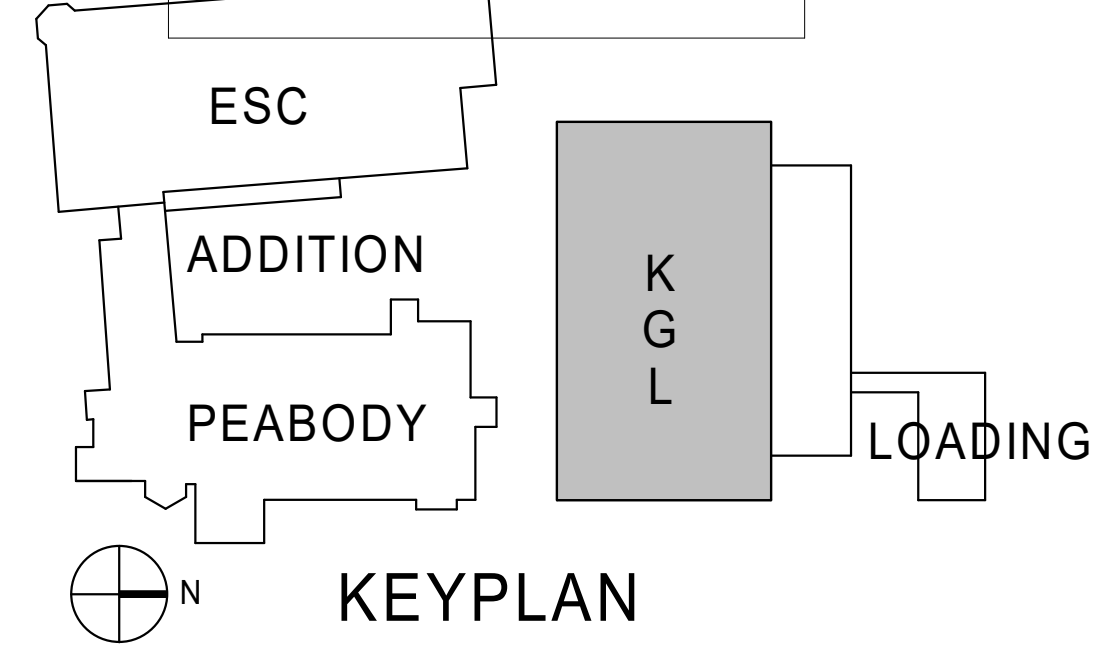


PROJECT NAME
Yale Kline Geology Laboratory Code Upgrades

BUILDING NAME & ADDRESS
YALE KLINE GEOLOGY LABORATORY
216 WHITNEY AVE, NEW HAVEN, CT 06511

PROJECT NUMBER
17081006

DRAWING TITLE
THIRD FLOOR PLAN

SCALE 1/8" = 1'-0"	DRAWN BY ECB
CAD FILENAME 17081006 A1.30K	DATE 6/12/2020
DRAWING NUMBER A1.30K	

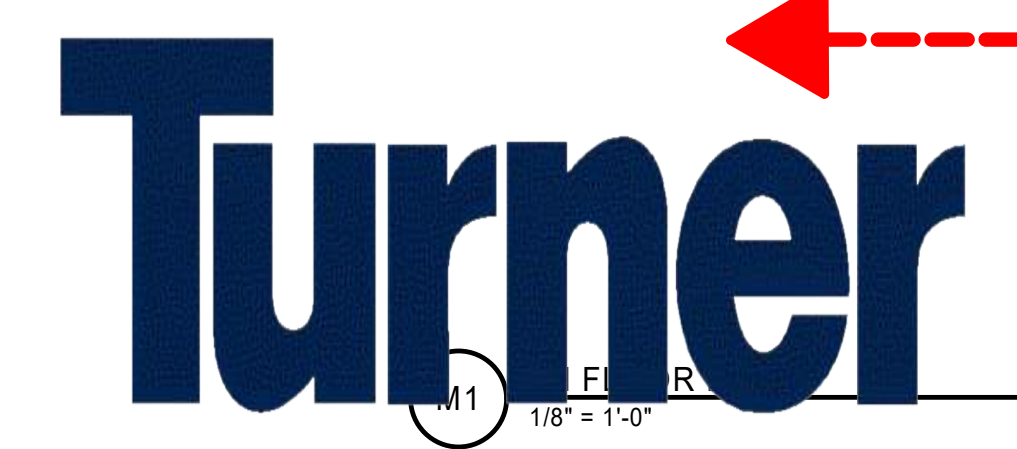

C:\p1\17081006\17081006_A1.30K.dwg, 6/12/2020 4:42:59 PM