



What: Ceiling Removal

Where: South side of corridor 190 & corridor 193 (see attached plan)

Start Date: 11/9/2020




Impact: Limited user access during ceiling removal (see shaded areas)


Contacts:

- Vic Hoyecki – Project Superintendent – (203)943-2950
- Pam Buonocore – KGL Operations Manager – (203)915-4651
- Mark Veroneau – Yale Associate Project Manager – (475)241-2476

Corridor Ceiling Removal Start Date: 11/9/2020

 **KGL 1st Floor Corridor Ceiling Removal
Yale Kline Geology Laboratory Code
Upgrades Project
New Haven, CT
Turner Project No. 201026
Data Date: November 3, 2020
By: VJH**

-  ARCHITECTURAL WOODWORK AND CASEWORK
-  RF-1 - NEW BBT FLOORING INCLUDING EGRESS STAIR TREADS UNLESS NOTED OTHERWISE IN FLOOR FINISH SCHEDULE
-  PCF-2 - GROUND, SEALED AND POLISHED CONCRETE

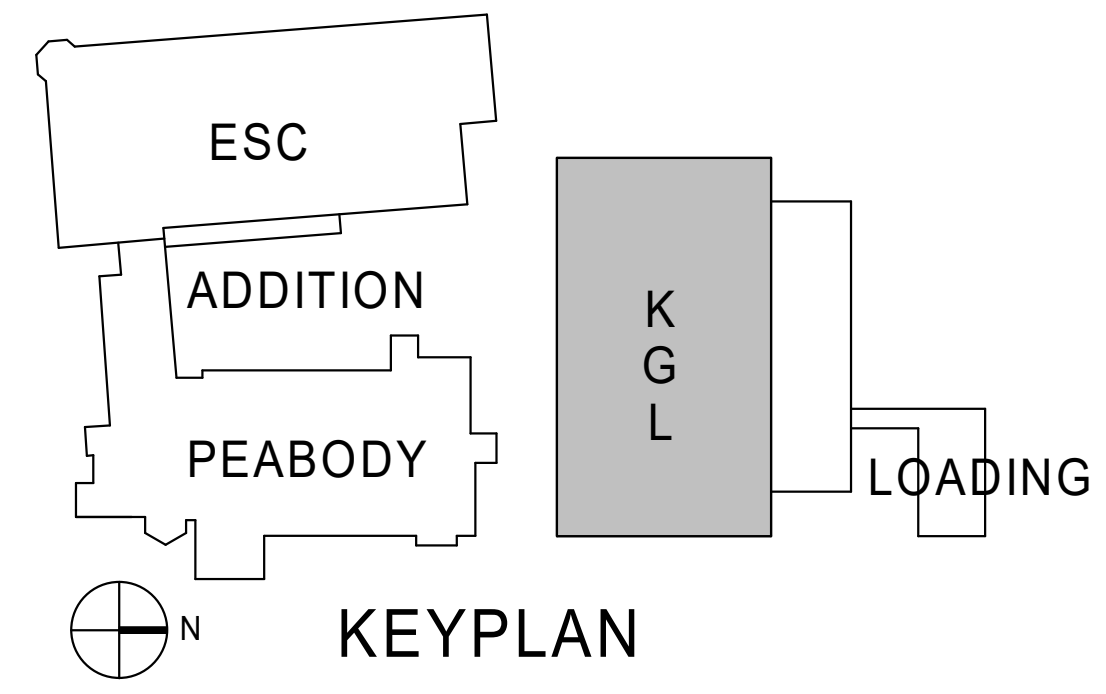

NO.	DATE	REVISION
NAME		
BID DOCUMENTS		
PROJECT NAME		
Yale Kline Geology Laboratory Code Upgrades		
BUILDING NAME & ADDRESS		
YALE KLINE GEOLOGY LABORATORY 216 WHITNEY AVE, NEW HAVEN, CT 06511		
PROJECT NUMBER		
17081006		
DRAWING TITLE		
FIRST FLOOR PLAN		
SCALE	DRAWN BY	AAE
1/8" = 1'-0"		
CAD FILE NAME	DATE	
17081006 A1.10K	6/12/2020	
DRAWING NUMBER		
A1.10K		