



What: Ceiling Removal


Where: Corridor 290 & Corridor 293

Start Date: 11/9/2020

Impact: Limited user access during ceiling removal (see shaded areas)


Contacts:

- Vic Hoyecki – Project Superintendent – (203)943-2950
- Pam Buonocore – KGL Operations Manager – (203)915-4651
- Mark Veroneau – Yale Associate Project Manager – (475)241-2476

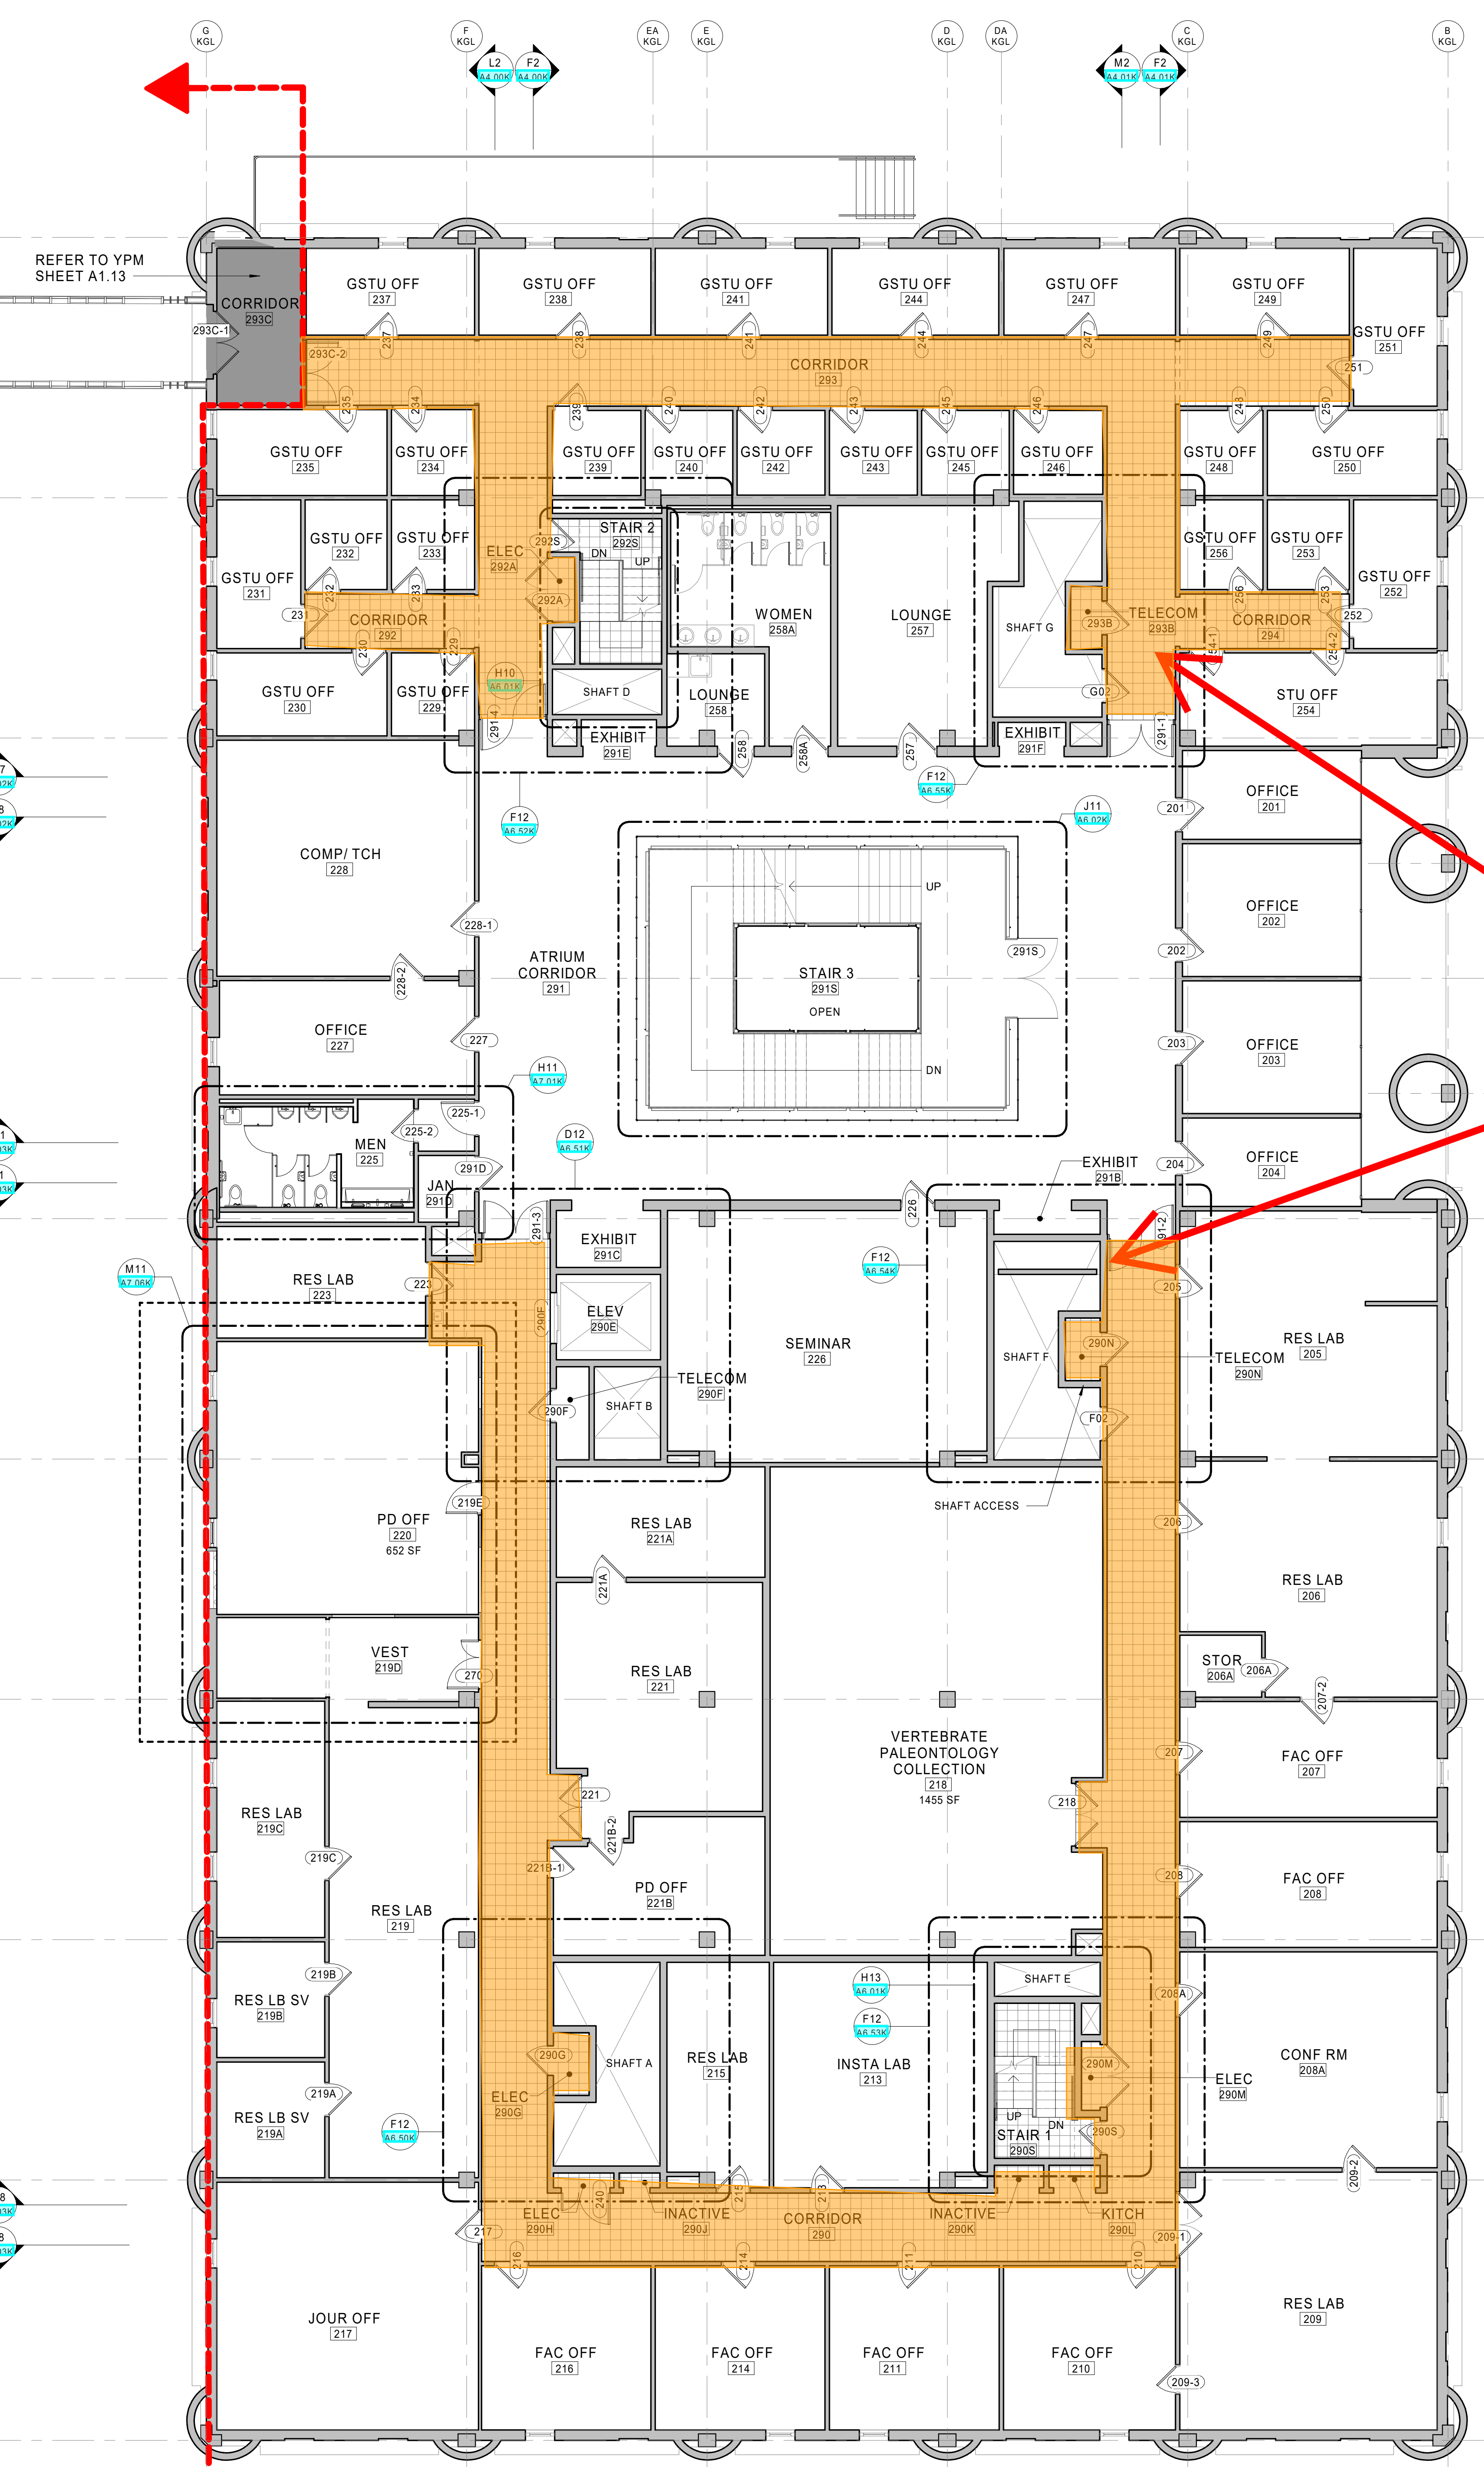

Corridor Ceiling Removal Start Date: 11/9/20

**KGL 2nd Floor Corridor Ceiling Removal
Yale Kline Geology Laboratory Code Upgrades
Project**
New Haven, CT
Turner Project No. 201026
Data Date: November 3, 2020
By: VJH

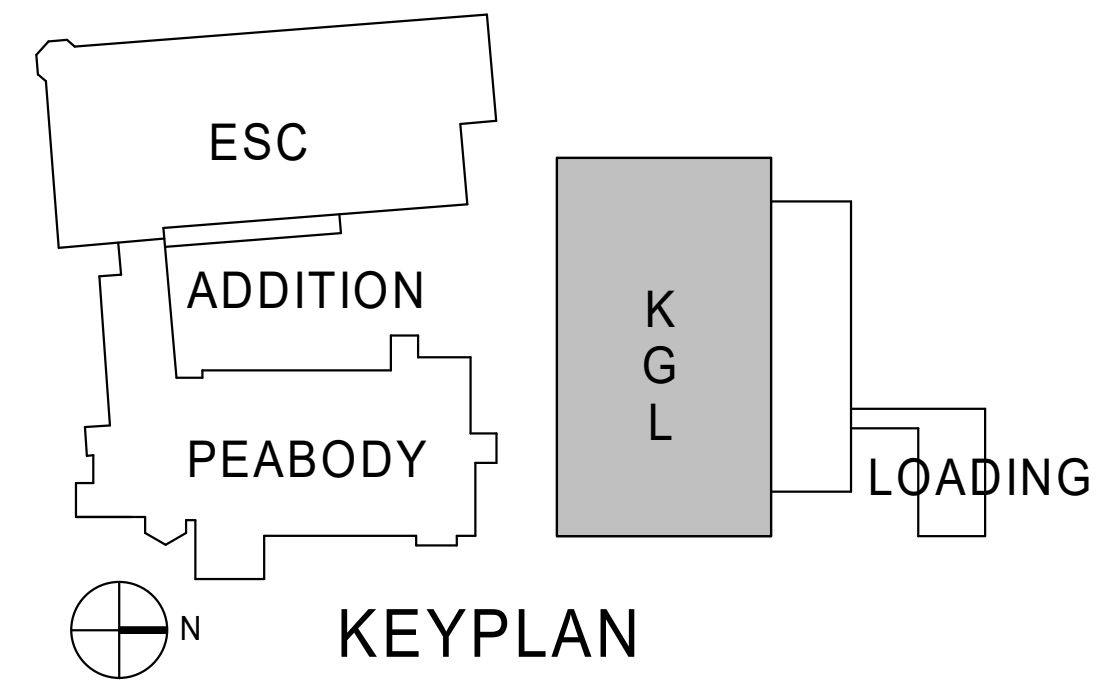

NO. DATE REVISION

BID DOCUMENTS

PROJECT NAME
Yale Kline Geology Laboratory Code Upgrades

BUILDING NAME & ADDRESS
YALE KLINE GEOLOGY LABORATORY
216 WHITNEY AVE, NEW HAVEN, CT 06511

DRAWING TITLE
SECOND FLOOR PLAN

SCALE: 1/8" = 1'-0"
DRAWN BY: EGS
DATE: 6/12/2020

A1.20K