



What: Stair #5 - Flooring Abatement

Where: Lower Level to 1st Floor Lecture 123

Start Date: 1/4/2021


Impact: No Access Stair #5 - All Floors

Contacts:

- Vic Hoyecki – Project Superintendent – (203)943-2950
- Pam Buonocore – KGL Operations Manager – (203)915-4651
- Mark Veroneau – Yale Associate Project Manager – (475)241-2476

No Access All Floors - Stair 5 Abatement Start Date: 1/4/21 (Monday)
 Reopened Access - Stair 5 Abatement End Date: 1/11/21 (Monday)

KGL Stair No. 5 Abatement Phasing Plan
 Yale Kline Geology Laboratory Code Upgrades Project
 New Haven, CT
 Turner Project No. 201026
 Data Date: December 18, 2020
 By: VJH

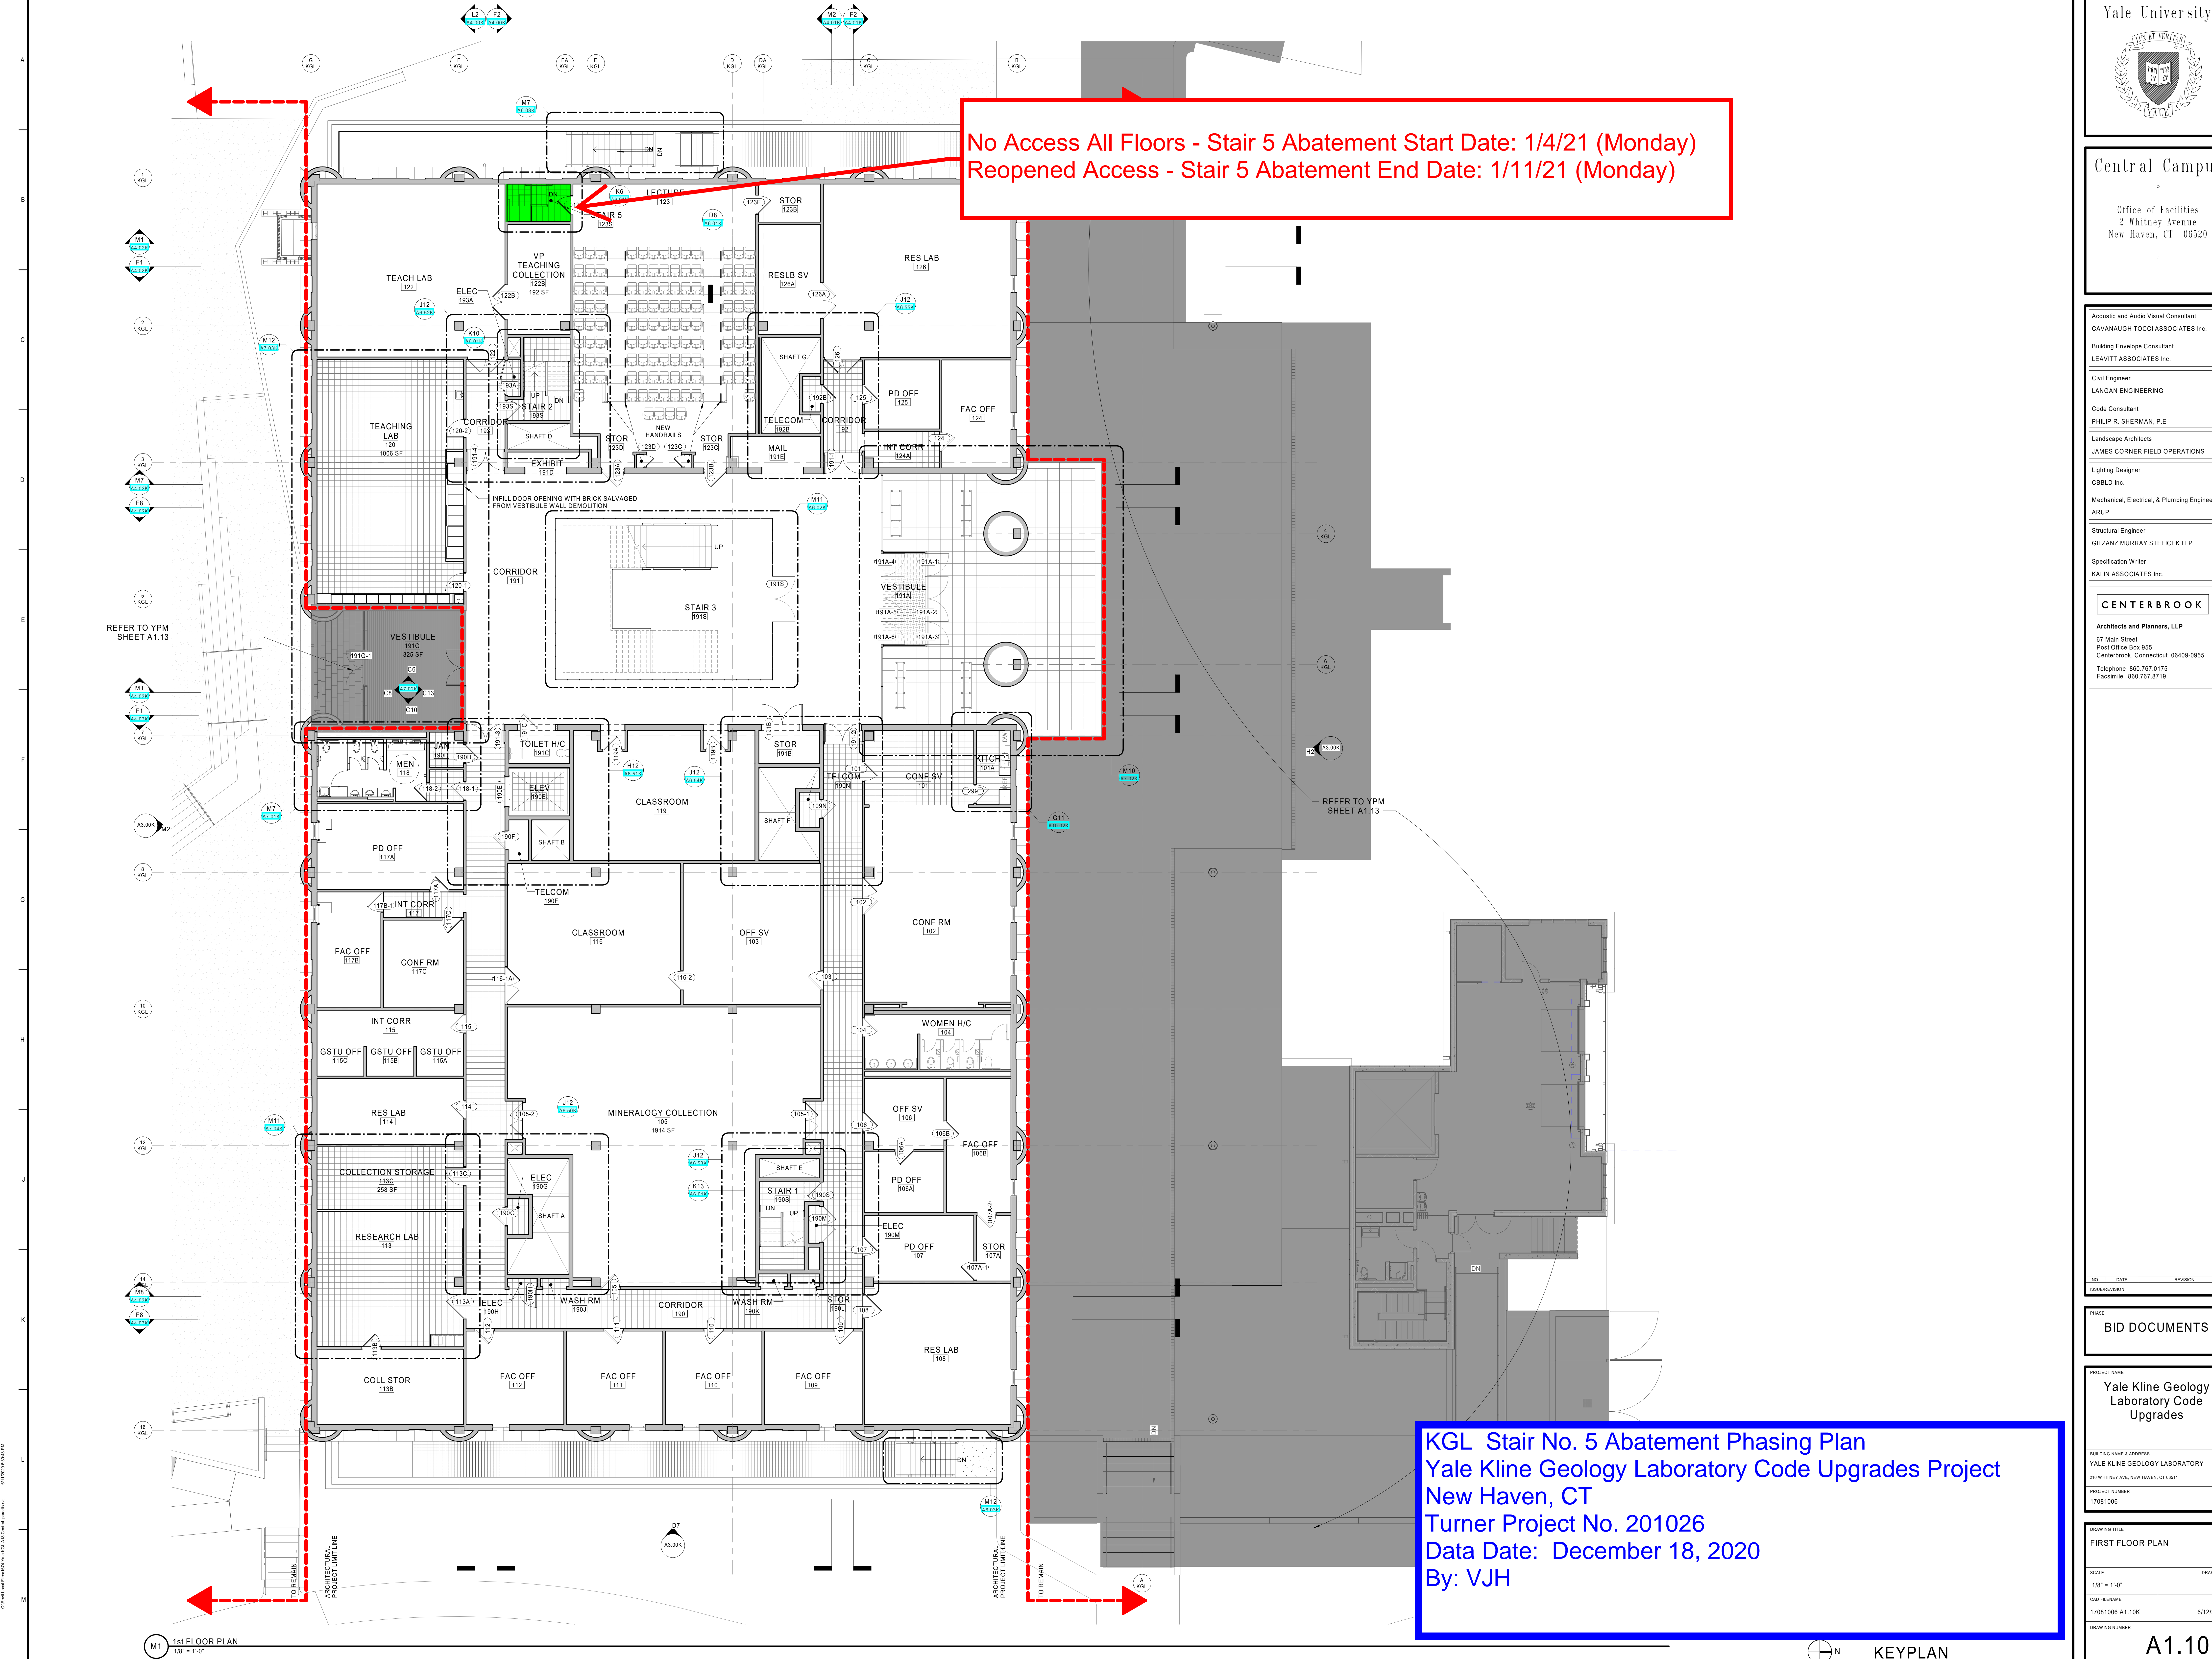

M1 1st FLOOR PLAN
 1/8" = 1'-0"

NO.	DATE	REVISION
NAME BID DOCUMENTS		
PROJECT NAME Yale Kline Geology Laboratory Code Upgrades		
BUILDING NAME & ADDRESS YALE KLINE GEOLOGY LABORATORY 215 WHITNEY AVE, NEW HAVEN, CT 06511		
PROJECT NUMBER 17081006		
DRAWING TITLE FIRST FLOOR PLAN		
SCALE 1/8" = 1'-0"	DRAWN BY AAE	DATE 6/12/2020
CAD FILE NAME 17081006 A1.10K	DRAWING NUMBER A1.10K	