



**What:** 1<sup>st</sup> Floor Corridor Abatement VAT Flooring Tile

**Where:** North side of corridor 190

**Start Date:** 12/29/20

**Impact:** No access through shaded corridor or to adjacent rooms impacted by corridor access




**Contacts:**


- Vic Hoyecki – Project Superintendent – (203)943-2950
- Pam Buonocore – KGL Operations Manager – (203)915-4651
- Mark Veroneau – Yale Associate Project Manager – (475)241-2476



No Access Start Date: 12/29/20 (Tuesday)  
Access Reopens: 1/7/21 (Thursday)

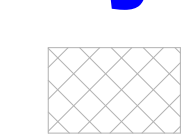**KGL 1st Floor Corridor Abatement Work**  
**Yale Kline Geology Laboratory Code**  
**Upgrades Project**  
**New Haven, CT**  
**Turner Project No. 201026**  
**Data Date: December 7, 2020**  
**By: VJH**

-  ARCHITECTURAL WOODWORK AND CASEWORK
-  RFA-1 - NEW BBT FLOORING INCLUDING EGRESS STAIR TREADS UNLESS NOTED OTHERWISE IN FLOOR FINISH SCHEDULE
-  PCF-2 - GROUND, SEALED AND POLISHED CONCRETE

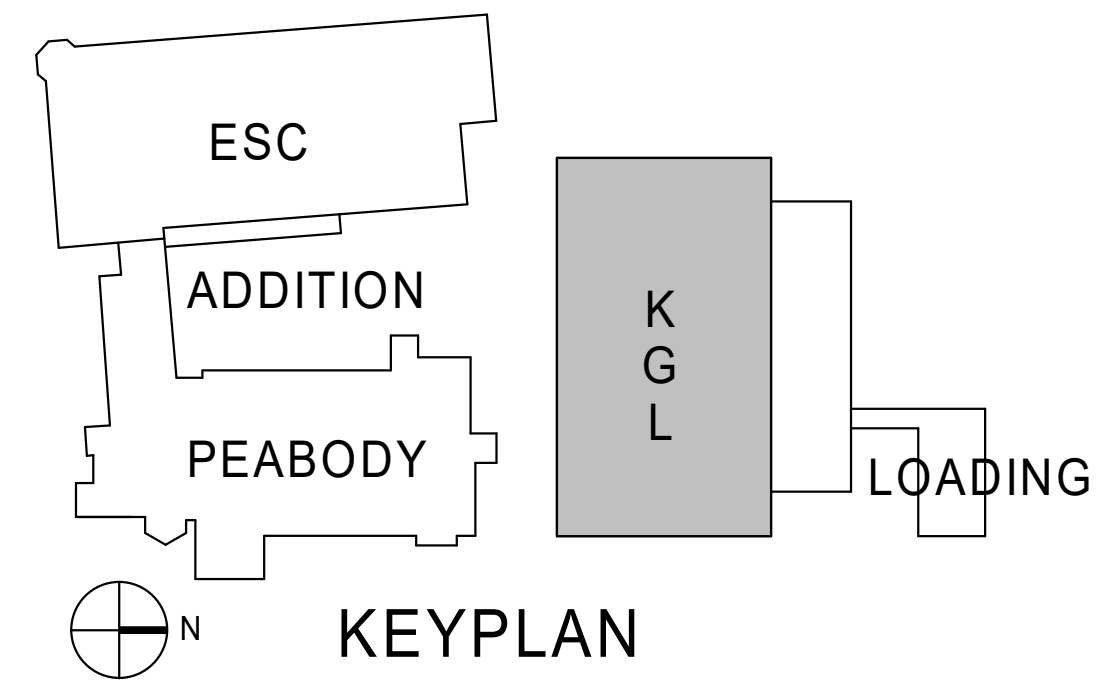

NO.	DATE	REVISION

BID DOCUMENTS

PROJECT NAME  
**Yale Kline Geology Laboratory Code Upgrades**

BUILDING NAME & ADDRESS  
**YALE KLINE GEOLOGY LABORATORY**  
216 WHITNEY AVE, NEW HAVEN, CT 06511

PROJECT NUMBER  
17081006

DRAWING TITLE  
**FIRST FLOOR PLAN**

SCALE  
1/8" = 1'-0"

CAD FILE NAME  
17081006 A1.10K

DRAWING NUMBER  
A1.10K

DRAWN BY  
AAE

DATE  
6/12/2020

